




GARDEN HYDRANT PLAN

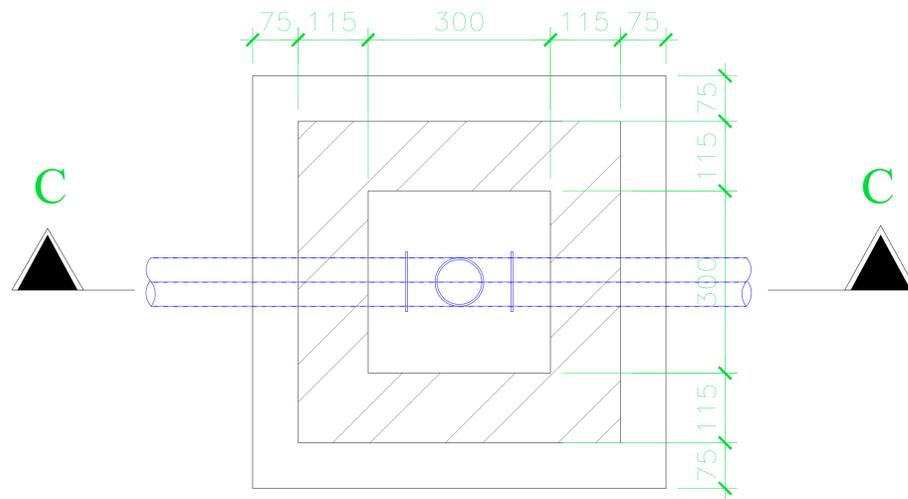


PLAN

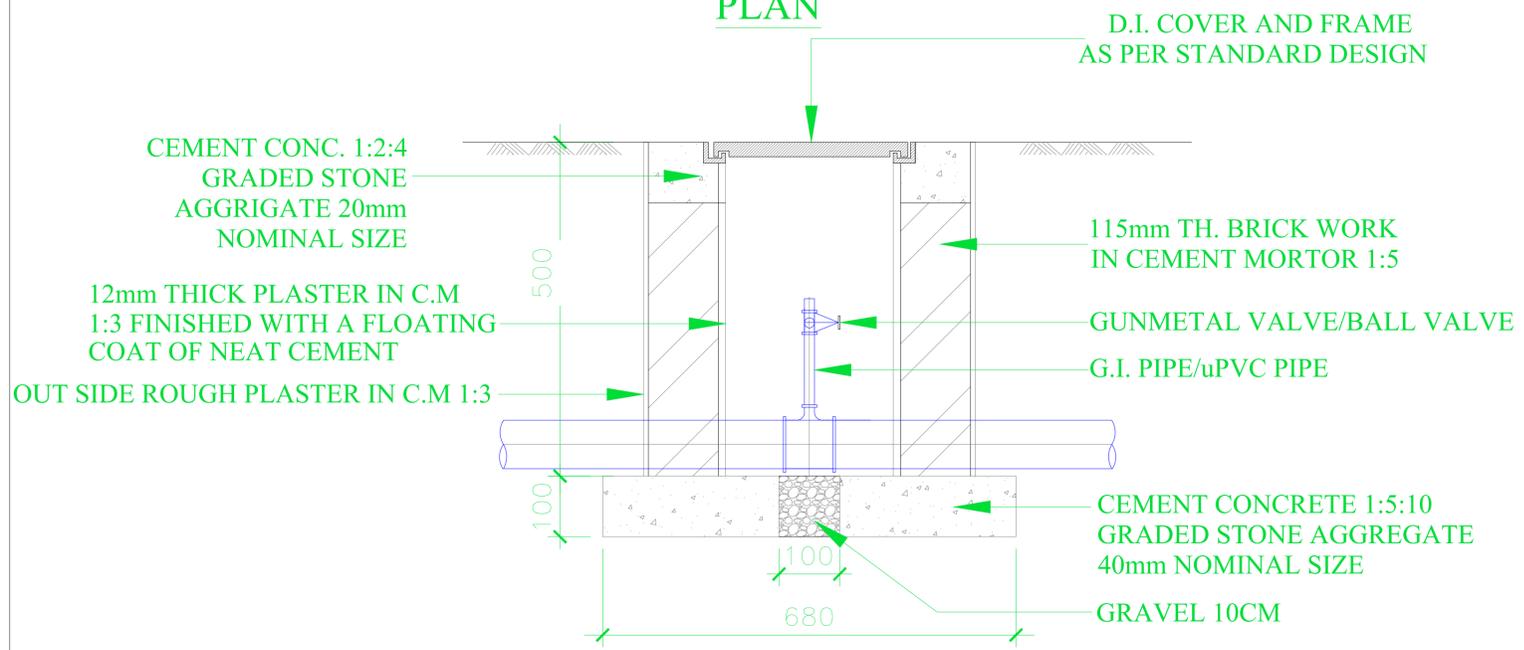


SECTION-CC

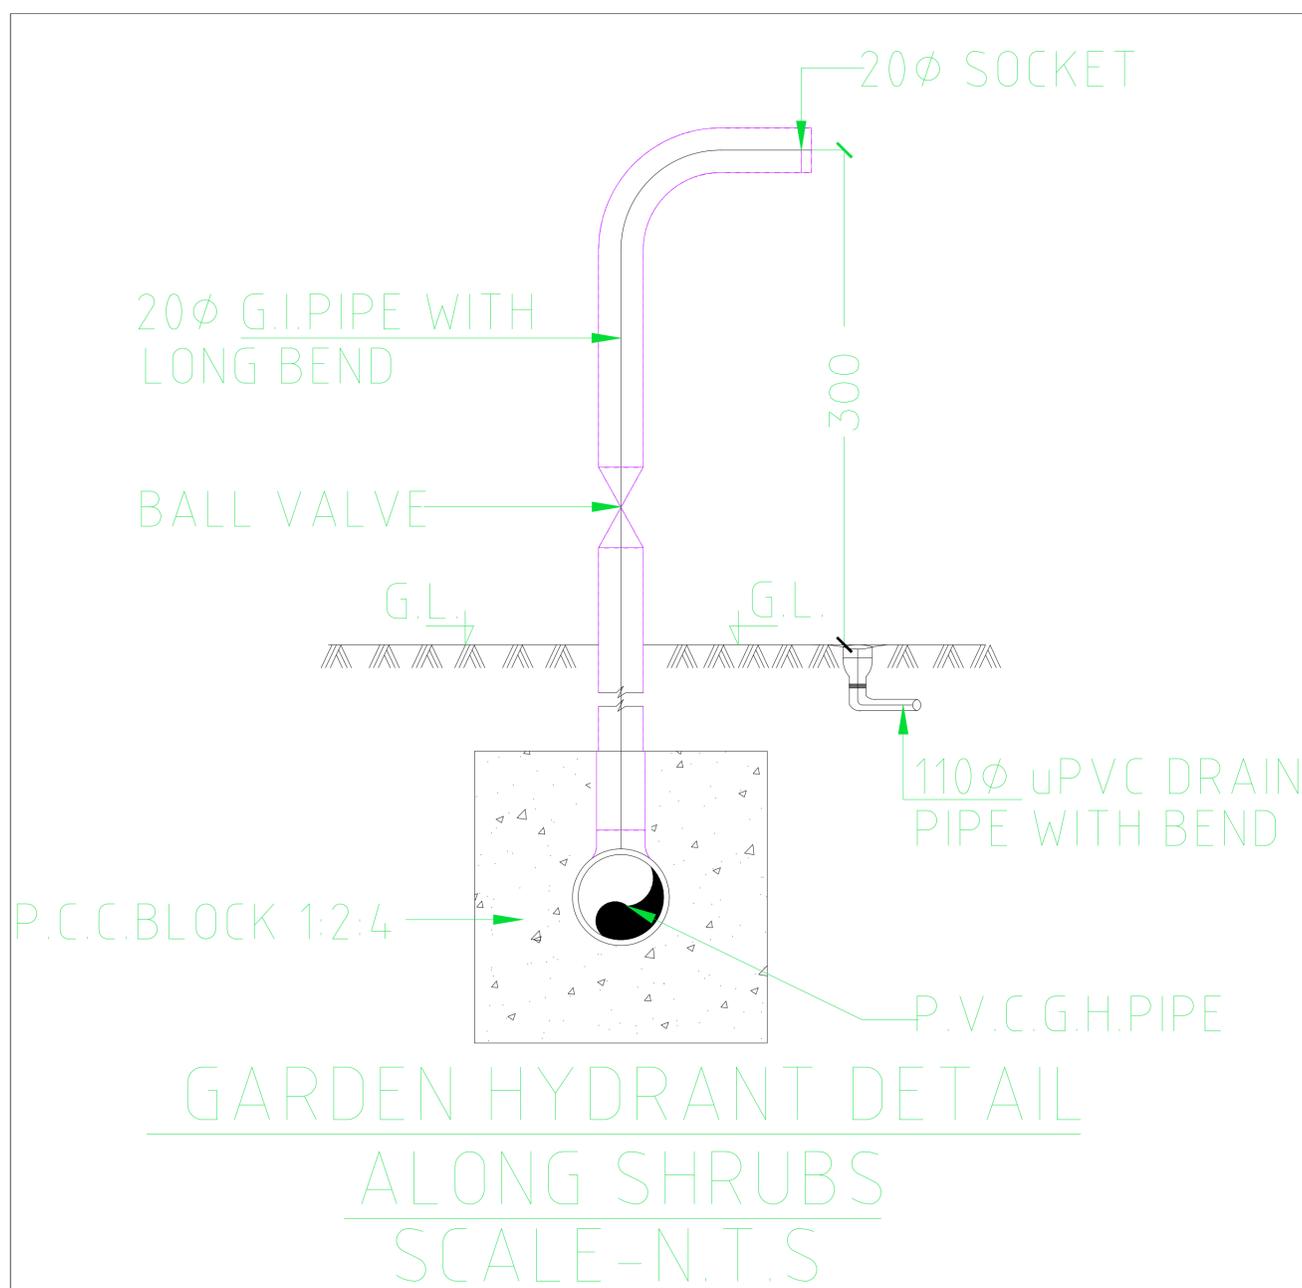

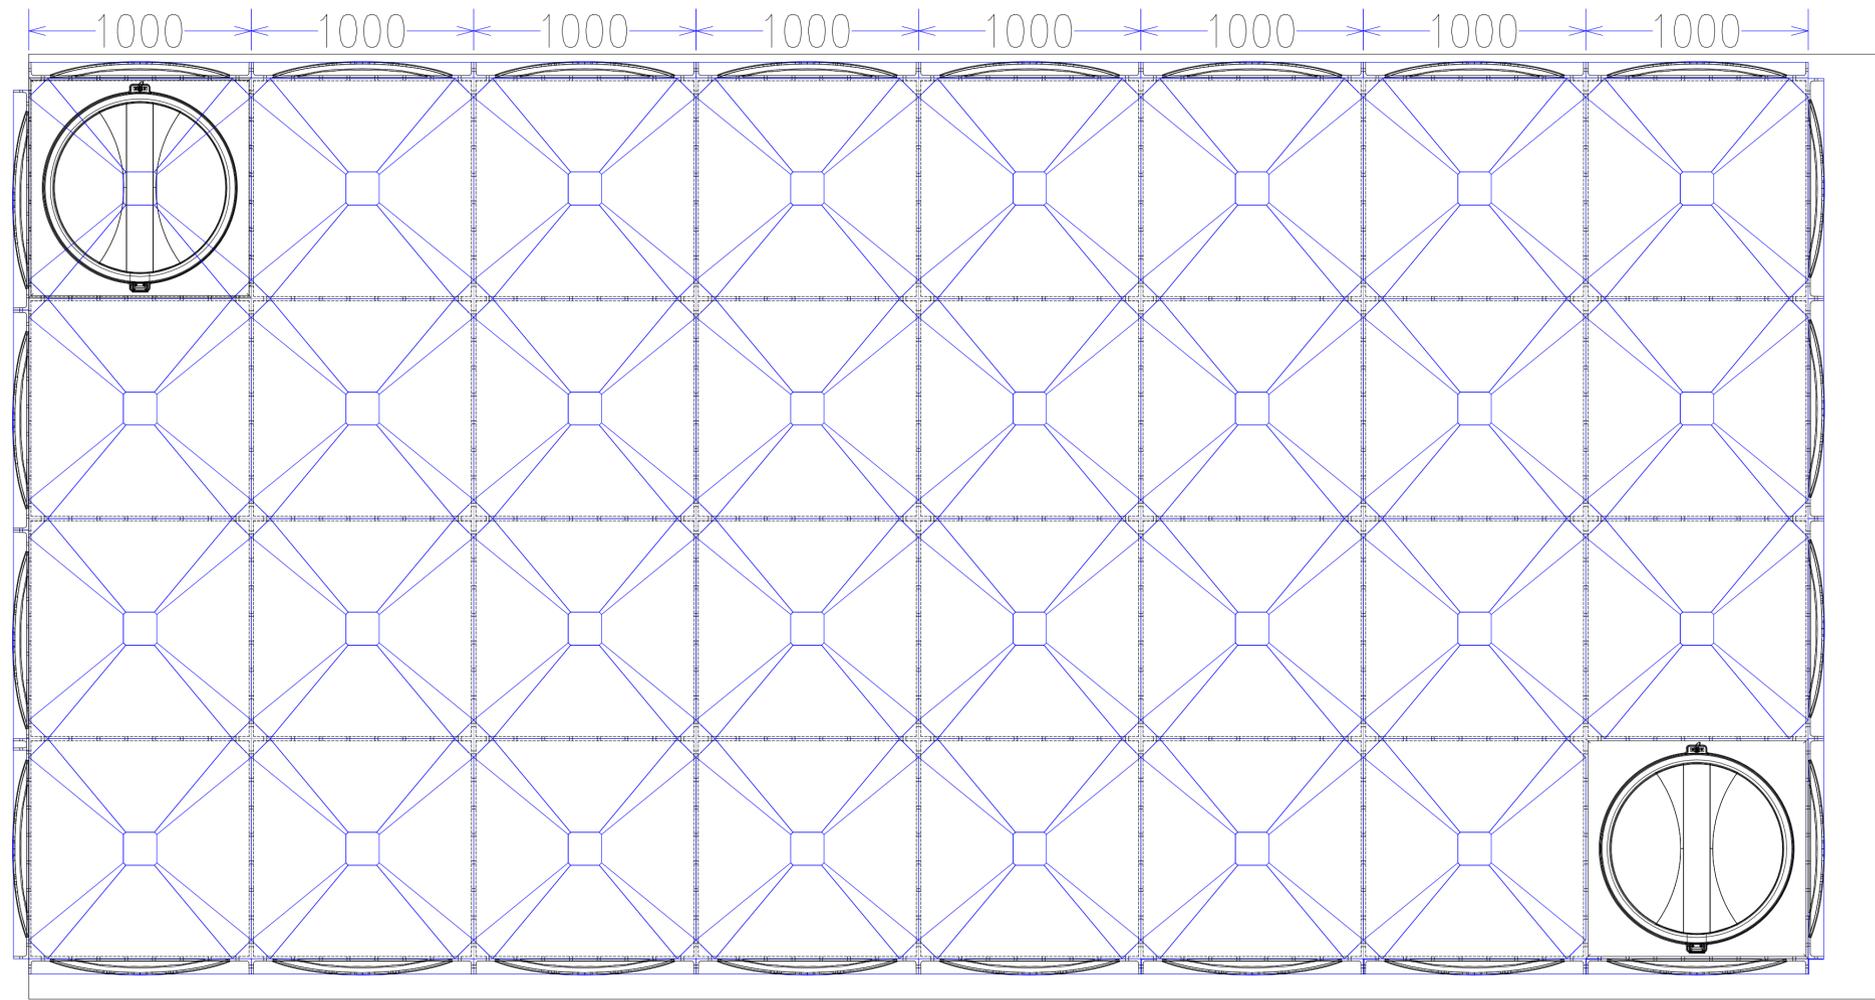

GRP TANK PLAN

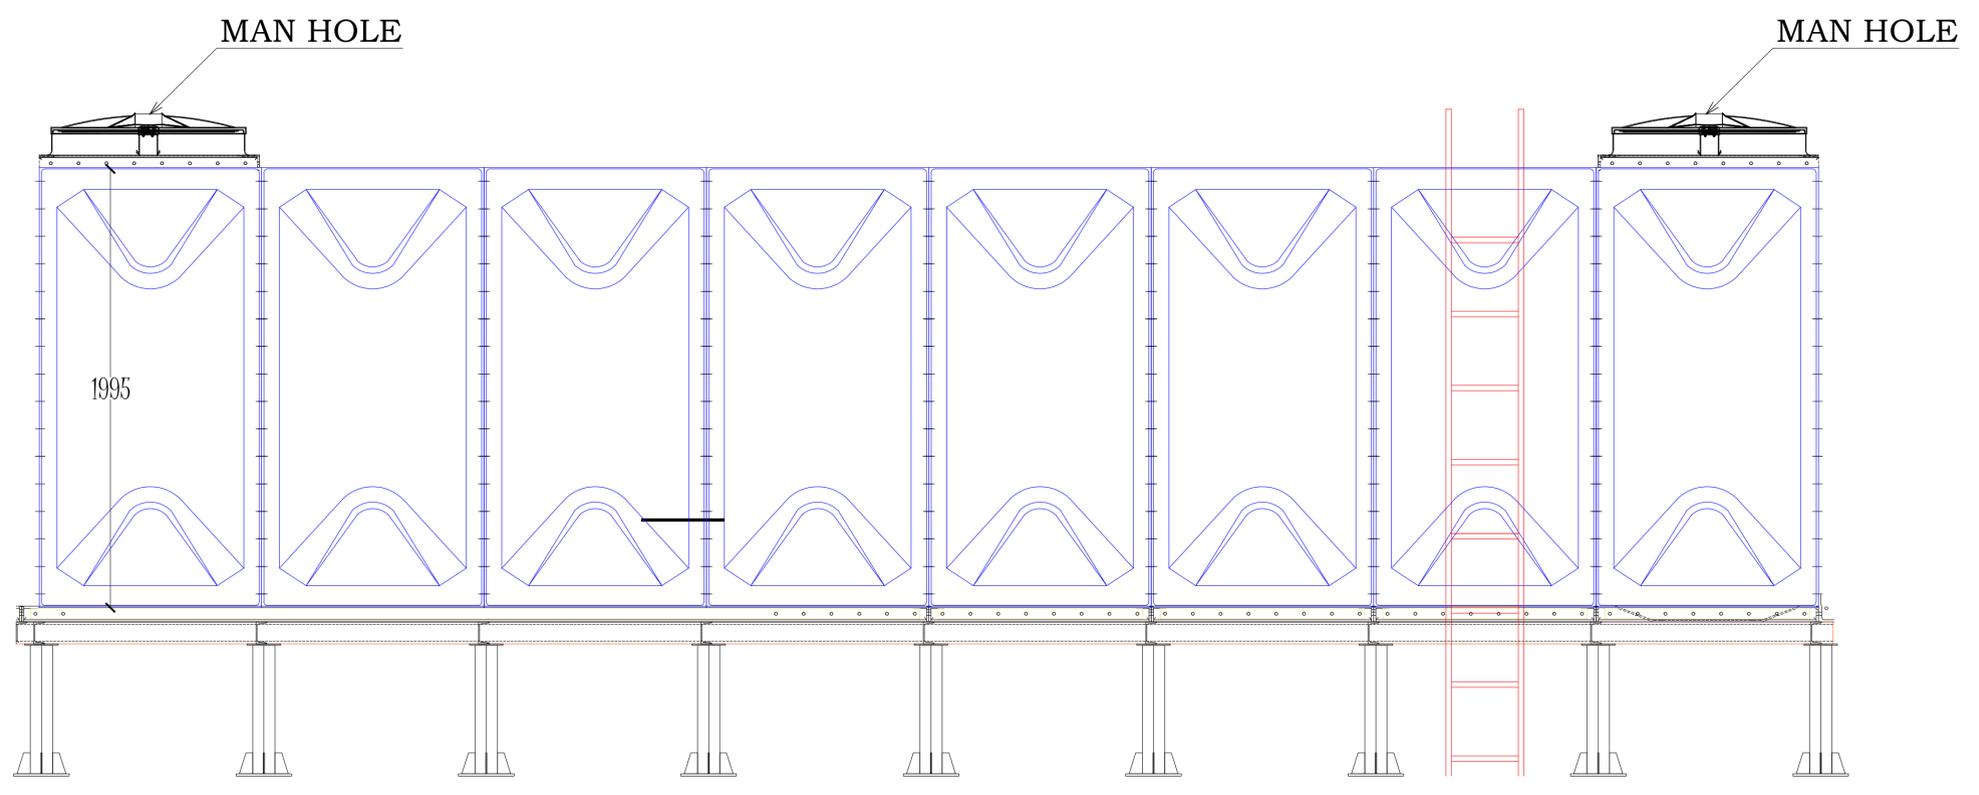

GRP TANK SECTION